







NORTH


3 COACHES WET AREA 3118 @ SINKS  
A6.03 SCALE: 3/8" = 1'-0"

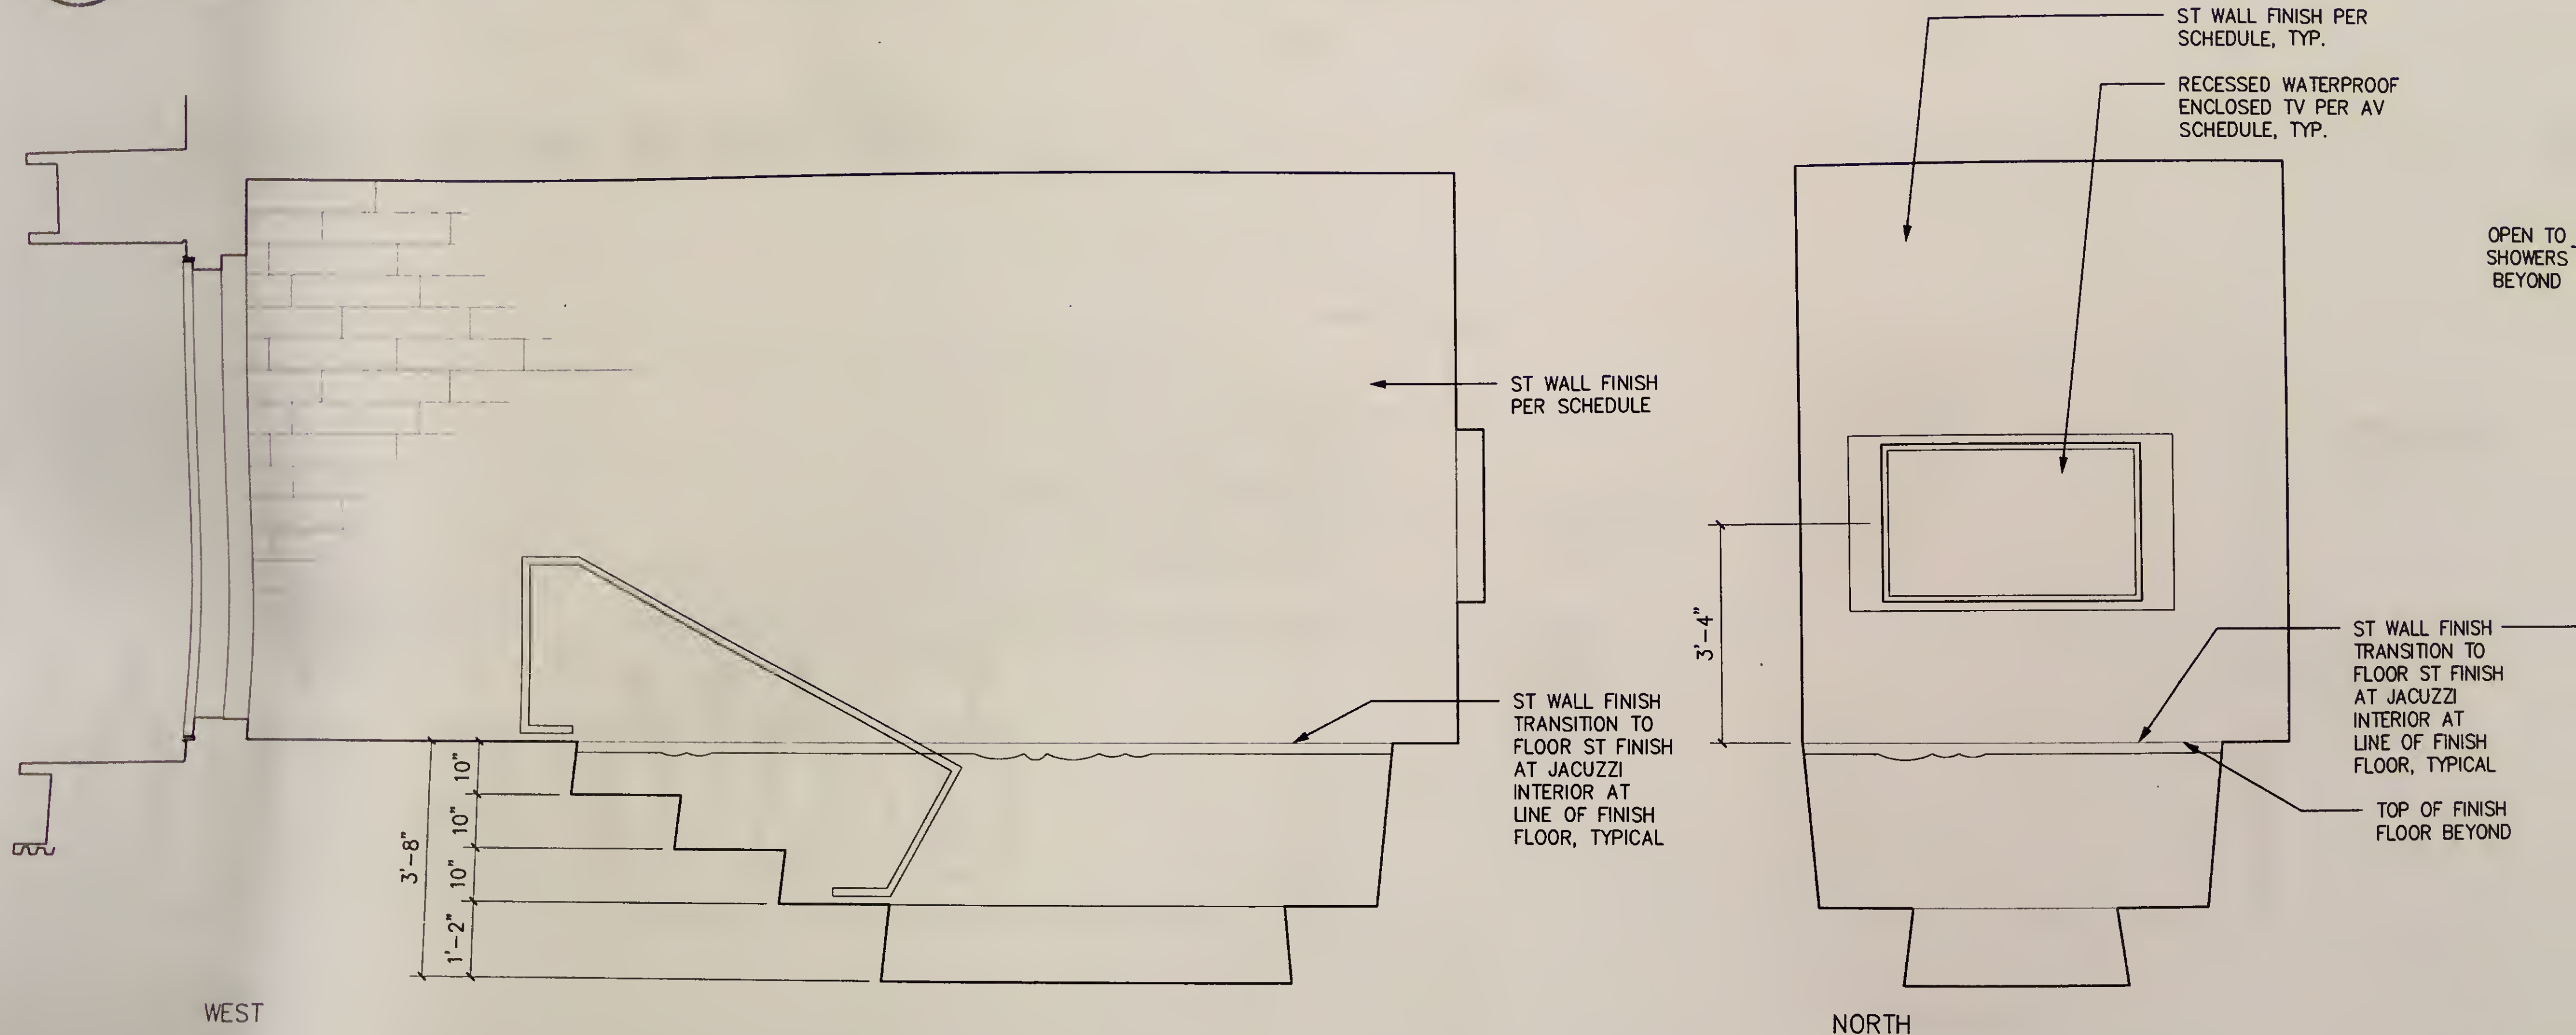

2 COACHES WET AREA 3118 @ INGRADE SPA  
A6.03 SCALE: 3/8" = 1'-0"

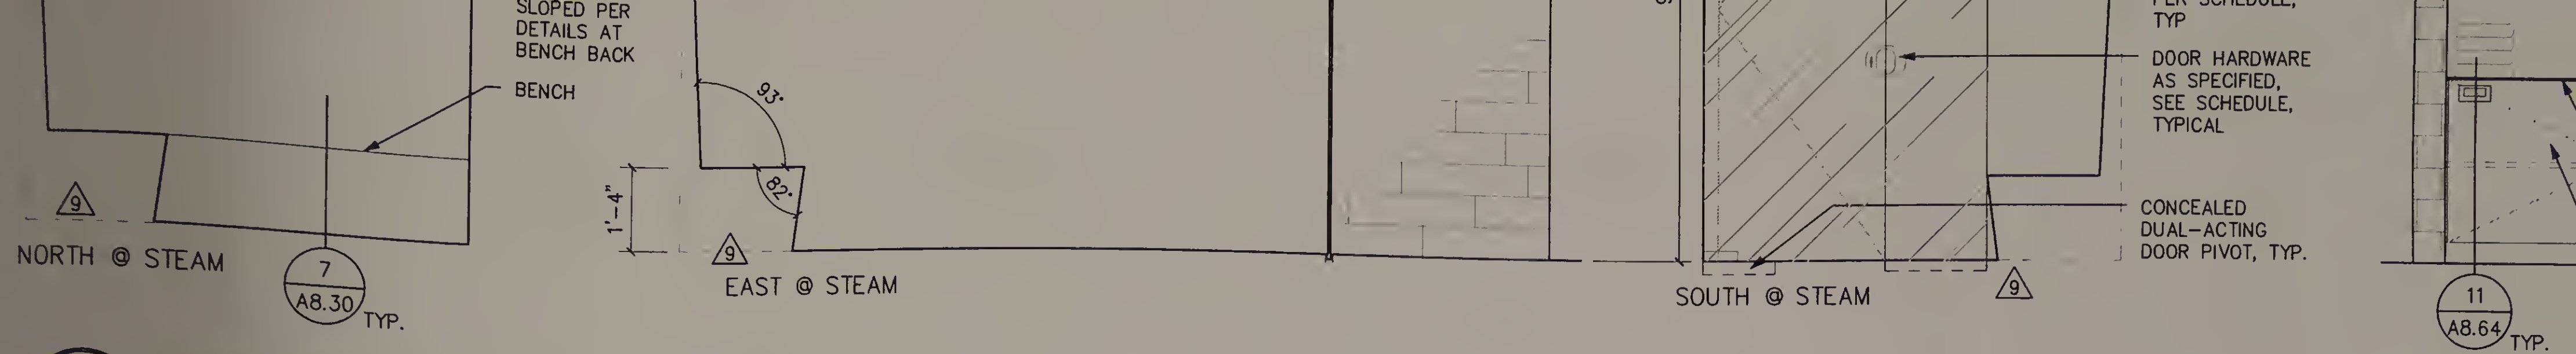

5 **COACHES WET AREA 3118, STEAM ROOM**  
A6.03 SCALE: 3/8" = 1'-0"

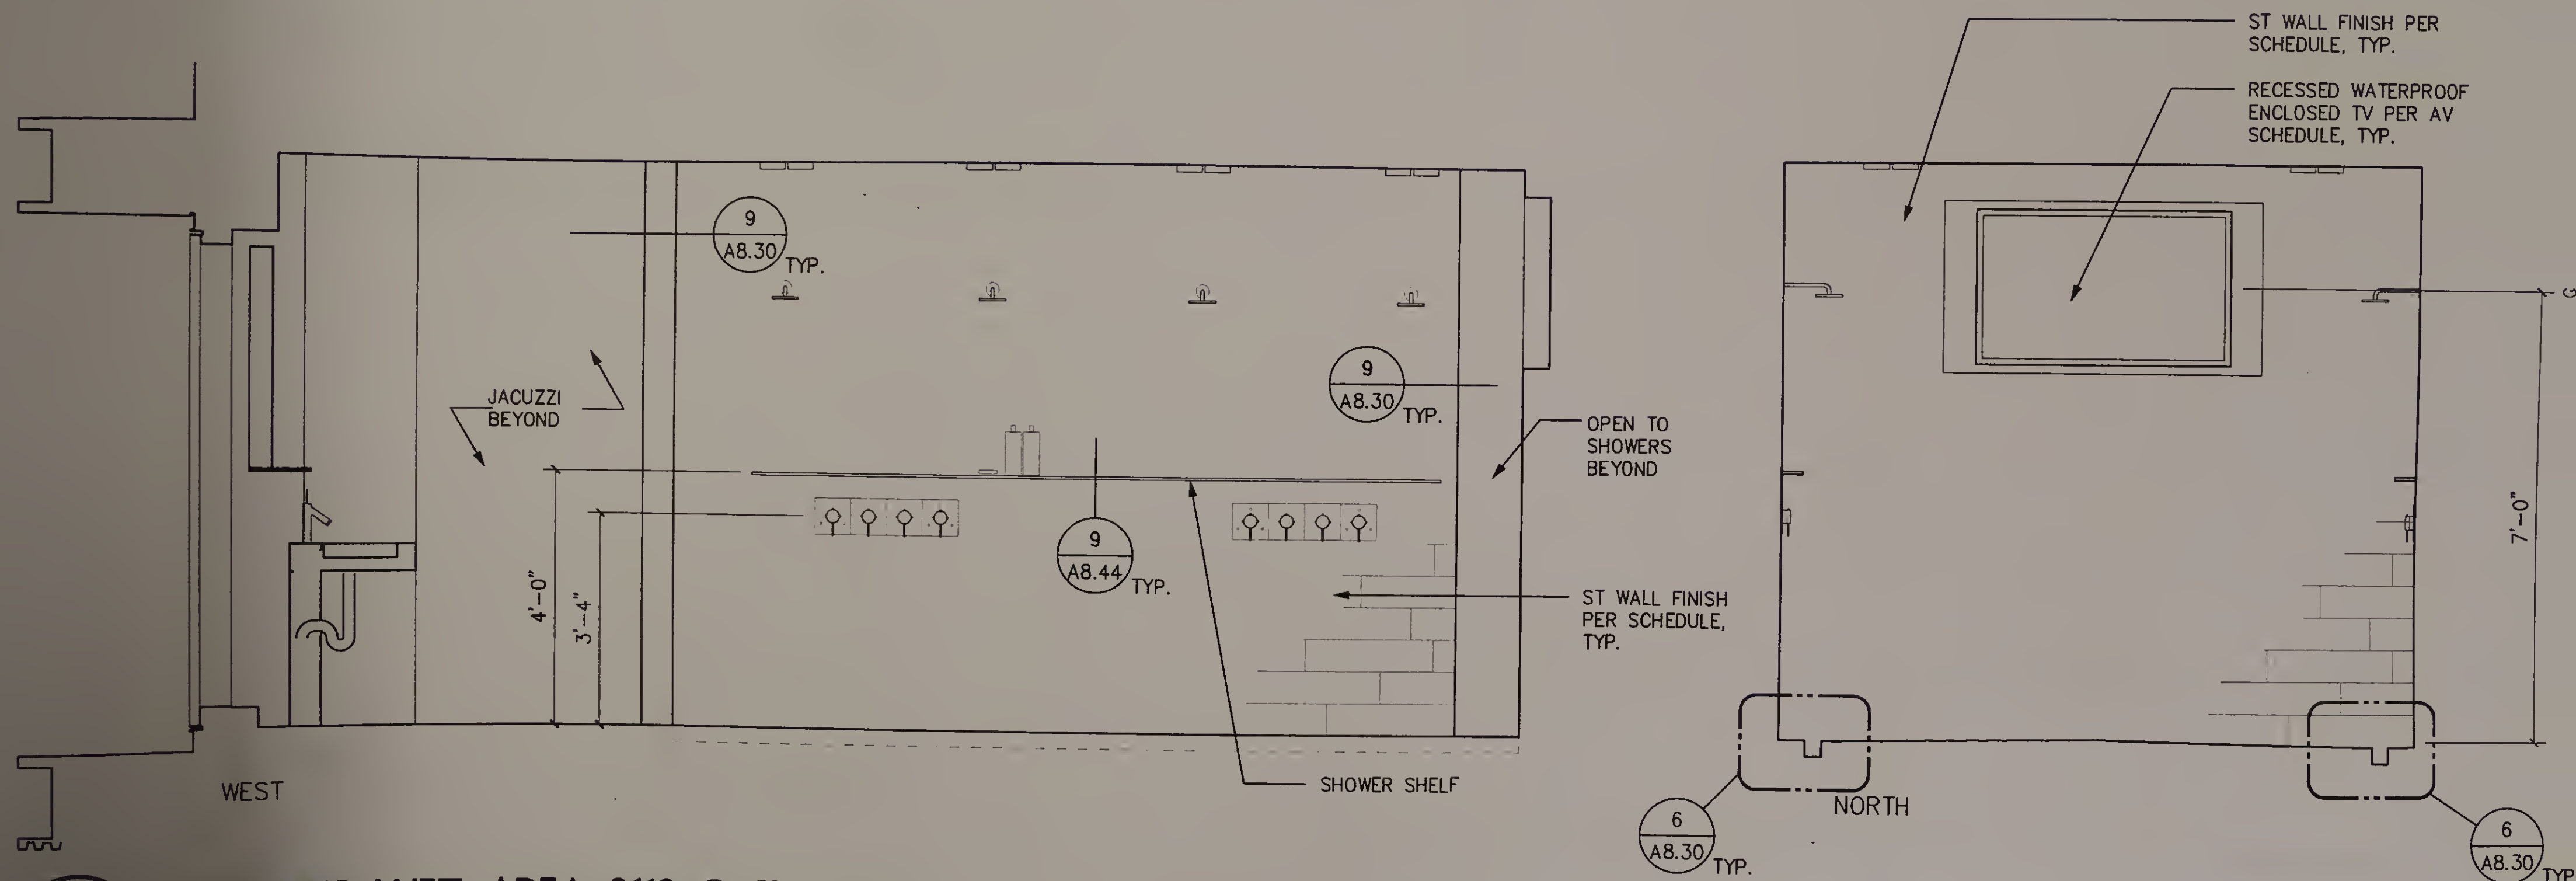

4 **COACHES WET AREA 3118 @ SHOWERS**  
A6.03 SCALE: 3/8" = 1'-0"

